

T O H A N A

FINAL DEVELOPMENT PLAN 2031 A.D. FOR THE  
CONTROLLED AREA AROUND TOHANA TOWN  
(UNDER SECTION 5(7) OF ACT 41 OF 1963)

DRAWING SHOWING LAND USE PROPOSALS.

LEGEND

|                                 |  |
|---------------------------------|--|
| STATE BOUNDARY                  |  |
| CONTROLLED AREA BOUNDRY         |  |
| OLD MUNICIPAL BOUNDARY          |  |
| EXTENDED MUNICIPAL BOUNDARY     |  |
| ROAD                            |  |
| RAILWAY BROAD GAUGE/METER GAUGE |  |
| CANAL/DISTRIBUTARY/MINOR        |  |
| VILLAGE                         |  |
| SECTOR NO.                      |  |
| POPULATION DENSITY/ PER HECT.   |  |
| CODE NO.                        |  |

| MAIN CODE | SUB. CODE | PROPOSED LAND USE:-   |
|-----------|-----------|---|
| 100       |           | RESIDENTIAL   |
| 200       |           | COMMERCIAL   |
| 210       |           | RETAIL TRADE.   |
| 220       |           | WHOLE SALE TRADE   |
| 230       |           | WARE-HOUSES AND STORAGE.   |
| 300       |           | INDUSTRIAL   |
| 310       |           | SERVICE INDUSTRY.   |
| 320       |           | LIGHT INDUSTRY.   |
| 330       |           | EXISTING INDUSTRY/MEDIUM INDUSTRY                                                                                           |
| 400       |           | TRANSPORT & COMMUNICATION                                                                                                   |
| 410       |           | RAILWAY YARDS,RAILWAY STATION AND SIDING                                                                                    |
| 420       |           | ROADS, TRANSPORT DEPOTS AND PARKING AREAS                                                                                   |
| 500       |           | PUBLIC UTILITIES   |
| 510       |           | WATER SUPPLY INSTALLATIONS INCLUDING TREATMENT PLANTS                                                                       |
| 520       |           | DRAINAGE AND SANITARY INSTALLATIONS INCLUDING DISPOSAL WORKS                                                                |
| 530       |           | ELECTRIC POWER PLANTS, SUB STATION ETC.                                                                                     |
| 550       |           | SOLID WASTE MANAGEMENT   |
| 600       |           | PUBLIC & SEMI PUBLIC   |
| 610       |           | GOVT. ADMINISTRATIVE CENTRAL SECRETARIAT, DISTT. OFFICES,LAW COURTS JAILS, POLICE STATION, GOVERNORS & PRESIDENTS RESIDENCE |
| 620       |           | EDUCATION, CULTURAL AND RELIGIOUS INSTITUTIONS                                                                              |
| 630       |           | MEDICAL AND HEALTH INSTITUTIONS.                                                                                            |
| 640       |           | CULTURAL INSTITUTION LIKE THEATRES OPERA HOUSES ETC. OF A PREDOMINANTLY                                                     |
| 700       |           | OPEN SPACES   |
| 710       |           | SPORTS GROUND, STADIUM AND PLAY GROUNDS                                                                                     |
| 720       |           | PARKS   |
| 730       |           | GREEN BELTS, GARDEN AND OTHER RECREATIONAL USES                                                                             |
| 800       |           | AGRICULTURAL ZONE   |

WIDTH OF ROADS ( ROW)

| SR.NO.  | TYPE   | NAME                                           | LAND RESERVATION                                                                      |
|---------|--------|------------------------------------------------|---------------------------------------------------------------------------------------|
| ( i )   | (V-1)  | PERIPHPRAL ROAD                                | 75 METERS WIDE WITH 50 METER GREEN BELT ON BOTH SIDE                                  |
| ( ii )  | (V-1A) | SCHEDULE ROAD (TOHANA-HISAR,TOHANA-CHANDIGARH) | EXISTING WIDTH WITH 45 METER WIDE GREEN BELT ON BOTH SIDES OUT SIDE OF THE M.C. LIMIT |
| ( iii ) | (V-2)  | PERIPHERY ROAD                                 | 45 METERS WIDE WITH 30 METER GREEN BELT ON BOTH SIDE                                  |
| ( iv )  | (V-3)  | SECTOR ROAD                                    | 45 METERS WIDE                                                                        |
| ( v )   | (V-4)  | 24 METER WIDE ROAD                             | 24 METERS WIDE                                                                        |
| ( vi )  | (V-5)  | EXISTING/VILLAGE LINK ROAD                     | EXISTING WIDTH                                                                        |




DRG. NO. D.T.P. (F) 136/2012 DT. 24-01-2012

|                     |                            |
|---------------------|----------------------------|
| DRAWN BY:-          | -SD-<br>(PREM KUMAR)       |
| JUNIOR DRAFTSMAN    | -SD-<br>(ASHOK KUMAR)      |
| SURVEYED BY         | -SD-<br>(HANSRAJ J.E.)     |
| ASSTT. TOWN PLANNER | (VACANT)                   |
| DISTT. TOWN PLANNER | -SD-<br>(ARVINDER DHULL)   |
| SENIOR TOWN PLANNER | -SD-<br>(AJIT SINGH KUNDU) |
| HISAR CIRCLE, HISAR |                            |

DEPTT. OF TOWN & COUNTRY PLANNING HARYANA.

HARYANA GOVT. GAZ. (EXTRA) FEB. 9 2012 (MAGH 20 1933 SAKA) (371-378)

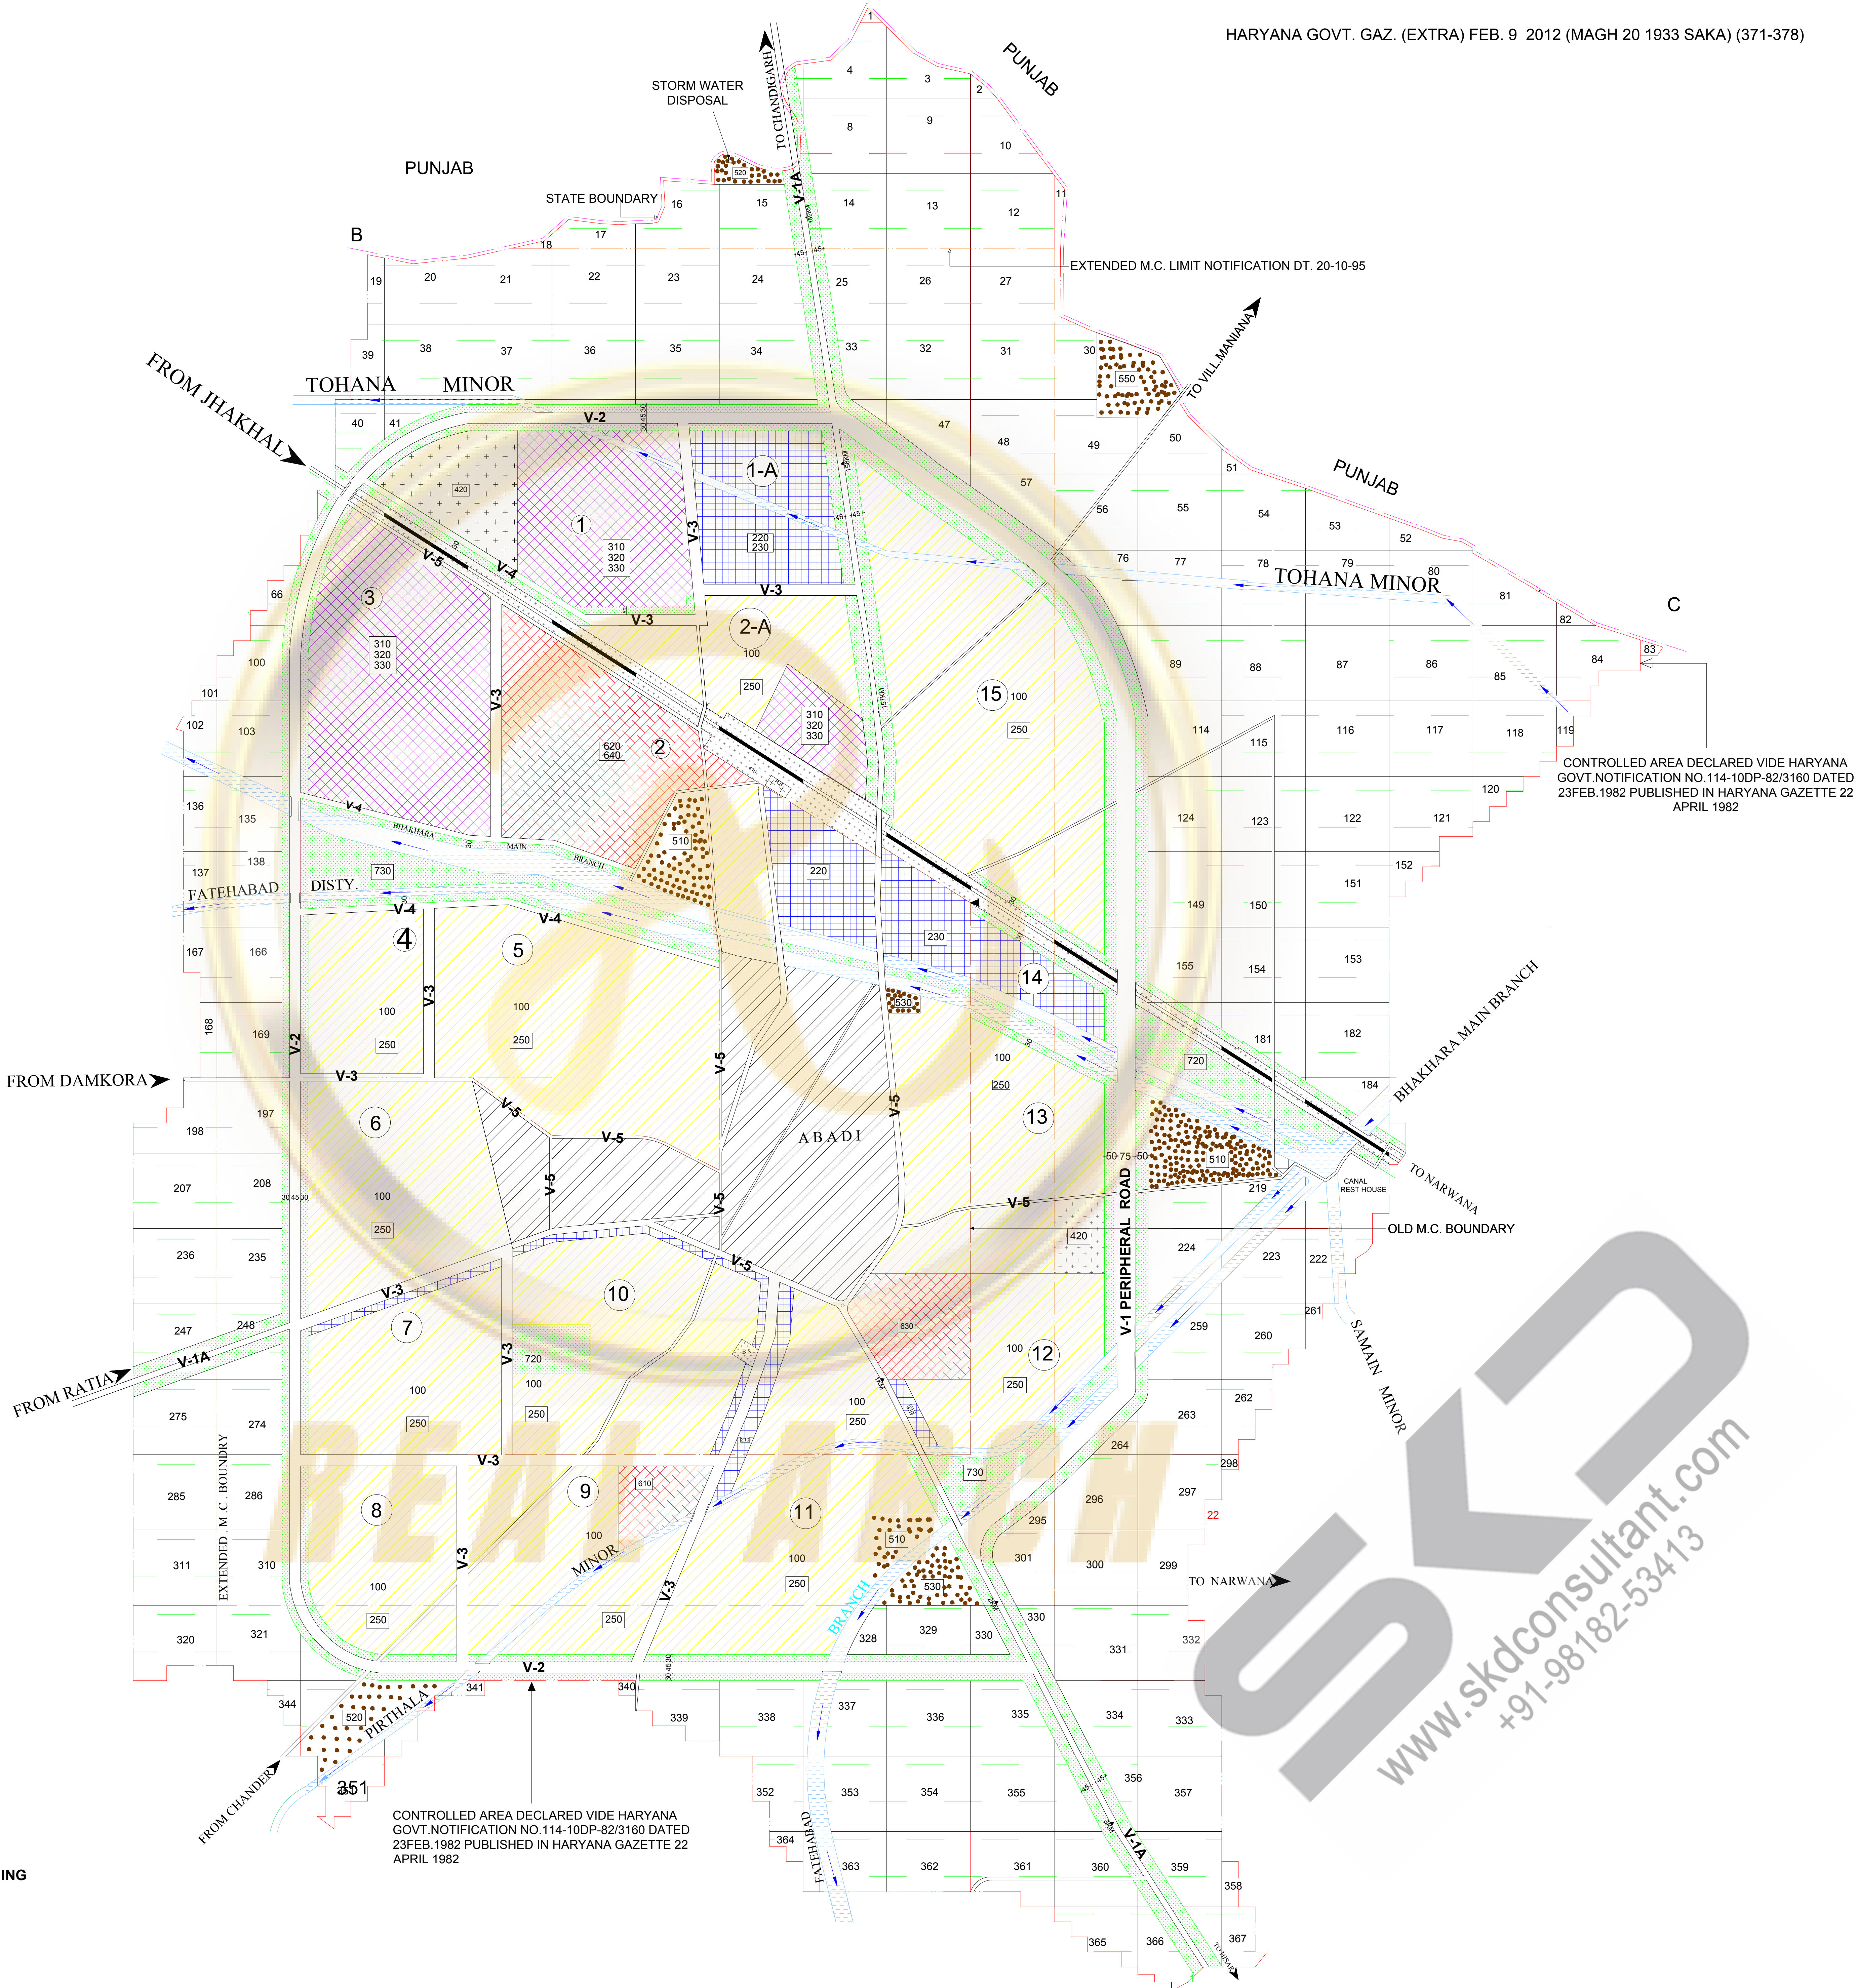

-SD-  
CHIEF CO-ORDINATOR  
PLANNER, (N.C.R)  
HARYANA, PANCHKULA.

-SD-  
DIRECTOR  
TOWN & COUNTRY PLANNING  
HARYANA, CHANDIGARH.

NOTE: This copy is a digitised copy of the original Development Plan notified in the Gazette. Though precaution has been taken to make it error free, however minor errors in the same cannot be completely ruled out. Users are accordingly advised to cross-check the scanned copies of the notified Development plans hosted on the website for all practical purposes. Director Town and Country Planning, Haryana and / or its employees will not be liable under any condition for any legal action/damages direct or indirect arising from the use of this development plan. The user is requested to convey any discrepancy observed in the data to Sh. Dharm Rana, GIS Developer (IT), mail id- dev.drit.tcp@gmail.com, mob. no. 98728-77583.