
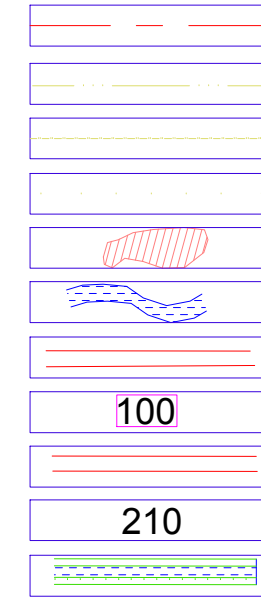
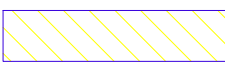
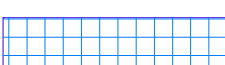
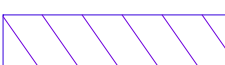


DEVELOPMENT PLAN OF KOT-BEHLA URBAN COMPLEX UPTO 2021 A.D.


STATE BOUNDARY
PERIPHERY CONTROLLED AREA BOUNDARY
URBANISABLE AREA BOUNDARY
BOUNDARY OF RESTRICTED BELT AROUND TBRL
VILLAGE ABADI
NADI/ NALLAH
EXISTING NATIONAL HIGHWAY-73/ ROADS
DENSITY (PERSONS PER ACRE)
PROPOSED ROADS
CODE /SUB CODE
PROPOSED CHANNELISATION OF NALLAHS

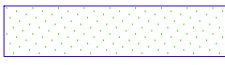

<u>MAIN</u>	<u>SUB</u>	<u>PROPOSAL</u>
<u>CODE</u>	<u>CODE</u>	

100	-----	<u>RESIDENTIAL</u>	
200	-----	<u>COMMERCIAL</u>	
	210	RETAIL TRADE	
	220	WHOLESALE TRADE	
	240	OFFICES & BANK INCLUDING GOVT. OFFICES	
300	-----	<u>INDUSTRIAL</u>	
	310	SERVICE INDUSTRY	
	320	LIGHT INDUSTRY	
	330	MEDIUM INDUSTRY	
400	-----	<u>TRANSPORT & COMMUNICATION</u>	
	420	ROADS, ROAD TRANSPORT DEPOTS AND PARKING AREAS	
	450	TELEGRAPH OFFICES, TELEPHONE EXCHANGE ETC.	
	460	BROADCASTING STATION	
	470	TELEVISION STATION	
500	-----	<u>PUBLIC UTILITIES</u>	
	510	WATER SUPPLY INSTALLATION INCLUDING TREATMENT PLANT	
	520	DRAINAGE AND SANITARY INSTALLATION INCLUDING DISPOSAL WORK	
	530	ELECTRIC POWER PLANTS SUB STATION ETC.	
600	-----	<u>PUBLIC & SEMI-PUBLIC</u>	
	610	GOVT. ADMINISTRATIVE CENTRAL SECRETARIAT DISTRICT OFFICES, LAW COURTS, JAILS, POLICE STATIONS, GOVERNOR'S AND PRESIDENT'S RESIDENCE.	
	620	EDUCATION, CULTURAL AND RELIGIOUS INSTITUTIONS	
	630	MEDICAL AND HEALTH INSTITUTIONS	
	640	CULTURAL INSTITUTIONS LIKE THEATRES, OPERA HOUSES ETC. OF A PREDOMINANTLY NON-COMMERCIAL NATURE.	
700	-----	<u>OPEN SPACE</u>	
	720	PARKS	
	730	GREEN BELTS, GARDEN AND OTHER RECREATIONAL USES	
	740	CEMETERIES, CREMATORIES ETC.	
	750	FUEL FILLING STATIONS AND BUS QUEUE SHELTERS	
	760	WATER BODIES	

NOTE : - THIS DRAWING IS THE ORIGINAL TRACING OF DRAWING NO. DTP(P) 1036/2007
DATED 17.07.2007.

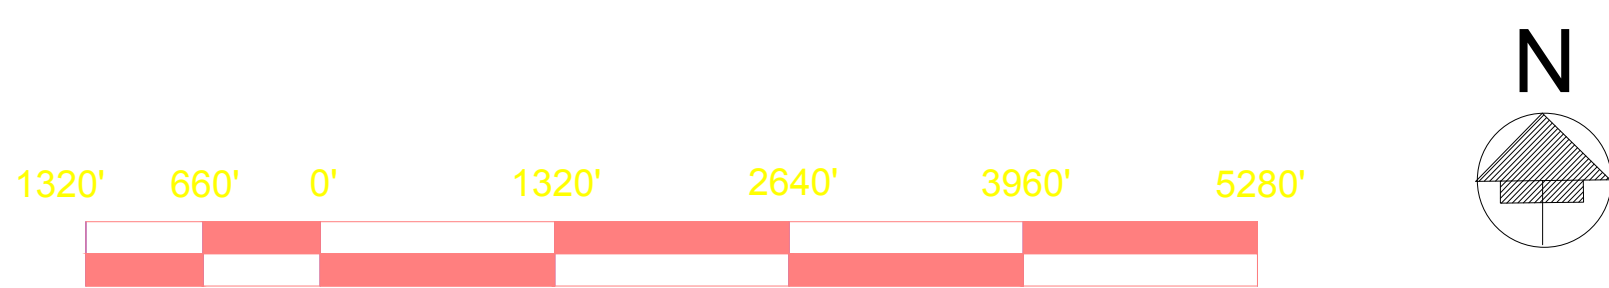

SCALE 1: 15840 (1" = 1320'-0")
(IN ORIGINAL DRAWING ONLY)

DRAWING NO. : D.T.P. (P) 1271/2013 DATED 24.06.2013

DRAWN BY : _____ CHECKED BY: _____

PLANNING ASSISTANT:

ASSISTANT TOWN PLANNER:

DISTRICT TOWN PLANNER:

SENIOR TOWN PLANNER:

DEPTT. OF TOWN & COUNTRY PLG. HR.



CHIEF TOWN PLANNER,
HARYANA, CHANDIGARH

DIRECTOR,
TOWN & COUNTRY PLANNING,
HARYANA, CHANDIGARH

NOTE: This copy is a digitised copy of the original Development Plan notified in the Gazette. Though precaution has been taken to make no error free, however minor errors in the same cannot be completely ruled out. Users are accordingly advised to cross-check the scanned copies of the notified Development plans hosted on the website for all practical purposes.

Director Town and Country Planning, Haryana and / or its employees will not be liable under any condition for any legal action/damages direct or indirect arising from the use of this development plan.

The user is requested to convey any discrepancy observed in the data to Sh. Dharm Rana, GIS Developer (IT), mail id- dev.drt.pcd@gmail.com, mob. no. 98728-77583.