

(DISTT. PALWAL)

SUB SECTION (7) OF SECTION -5 OF THE PUNJAB SCHEDULED ROADS & CONTROLLED AREAS RESTRICTION OF UN REGULATED DEVELOPMENT ACT. 1963 (PUNJAB ACT. 41 OF 1963)

CONTROLLED AREA BOUNDARY	
STATE BOUNDARY	
DISTRICT BOUNDARY	
MUNICIPAL BOUNDARY	
VILLAGE BOUNDARY	
NATIONAL HIGHWAY	
OTHER ROADS	
RAILWAY LINE	
DRAIN	
CANAL / DISTRIBUTUTRY / MINOR	
EXISTING TOWN / VILLAGE ABADI	

100 RESIDENTIAL

210 RETAIL TRADE
220 WHOLE SALE TRADE
230 WARE HOUSING & STORAGE
240 OFFICES AND BANKS
250 RESTAURANT HOTELS AND TRANSIT BOARDING
HOUSES DHARMSHALA, TOURIST HOUSES ETC
260 CINEMA AND OTHER COMMERCIAL PLACES OF
PUBLIC ASSEMBLY

310 SERVICES INDUSTRY
320 LIGHT INDUSTRY
330 EXTENSIVE INDUSTRY

420 ROADS ROAD TRANSPORT, DEPOTS AND
PARKING AREAS
450 TELEGRAPH OFFICE TELEPHONE EXCHANGE ETC.

510 WATER SUPPLY INSTALLATION INCLUDING
TREATMENT PLANTS
520 DRAINAGE AND SANITARY INSTALLATION
INCLUDING DISPOSAL WORKS
530 ELECTRIC POWER PLANTS , SUB -STATION ECT.
550 SOLID WASTE DISPOSAL


610 GOVERNMENT ADMINISTRATIVE CENTRAL
SECRETARIAT, DISTRICT OFFICES,
LAW COURTS JAILS ,POLICE STATIONS,
GOVERNOR AND PRESIDENTS RESIDENCE.
620 EDUCATIONAL CULTURAL AND RELIGIOUS
INSTITUTIONS
630 MEDICAL AND HEALTH INSTITUTIONS

710 SPORTS ACTIVITY, STADIUM, PLAY GROUNDS
720 PARKS
730 OTHER RECREATIONAL USES
740 CEMETERIES CREMATORIES ECT.
750 FUEL FILLING STATIONS AND BUS QUEUES
SHELTERS

900 SPECIAL ZONE.
Godown / Warehouse for agriculture products.

SECTOR NO.
SECTOR DENSITY
LOCATION CODE

1000 NATURAL CONSERVATION ZONE

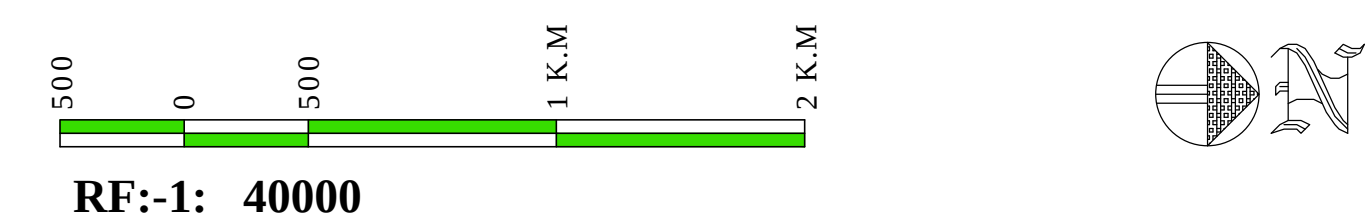

DRG. NO. D.T.P. (PAL) 73/2018 DATED:-28.05.2018

DRAWN BY:- SANJAY KUMAR


CHECKED BY:- VINAY KUMAR (J.D)

DISTRICT TOWN PLANNER:- RENUKA SINGH

SENIOR TOWN PLANNER :- NEPAL SINGH CHAUHAN
FARIDABAD

DEPTT. OF T & C. PLG. HARYANA

Sr. No.	Classification	Name of the Road	Land Reservation
1.	V-1	NATIONAL HIGHWAY N.H-2	EXISTING WIDTH WITH 60 METERS GREEN BELT ON EITHER SIDE INCLUDING 12.0 MTR. WIDE SERVICE ROAD
2.	V-2	PERIPHERAL ROAD	75 METERS ROAD WIDTH WITH 50 METERS GREEN BELT ON BOTH SIDE
3.	V-3	SECTOR DIVIDING ROAD	45 METERS WIDE ROAD

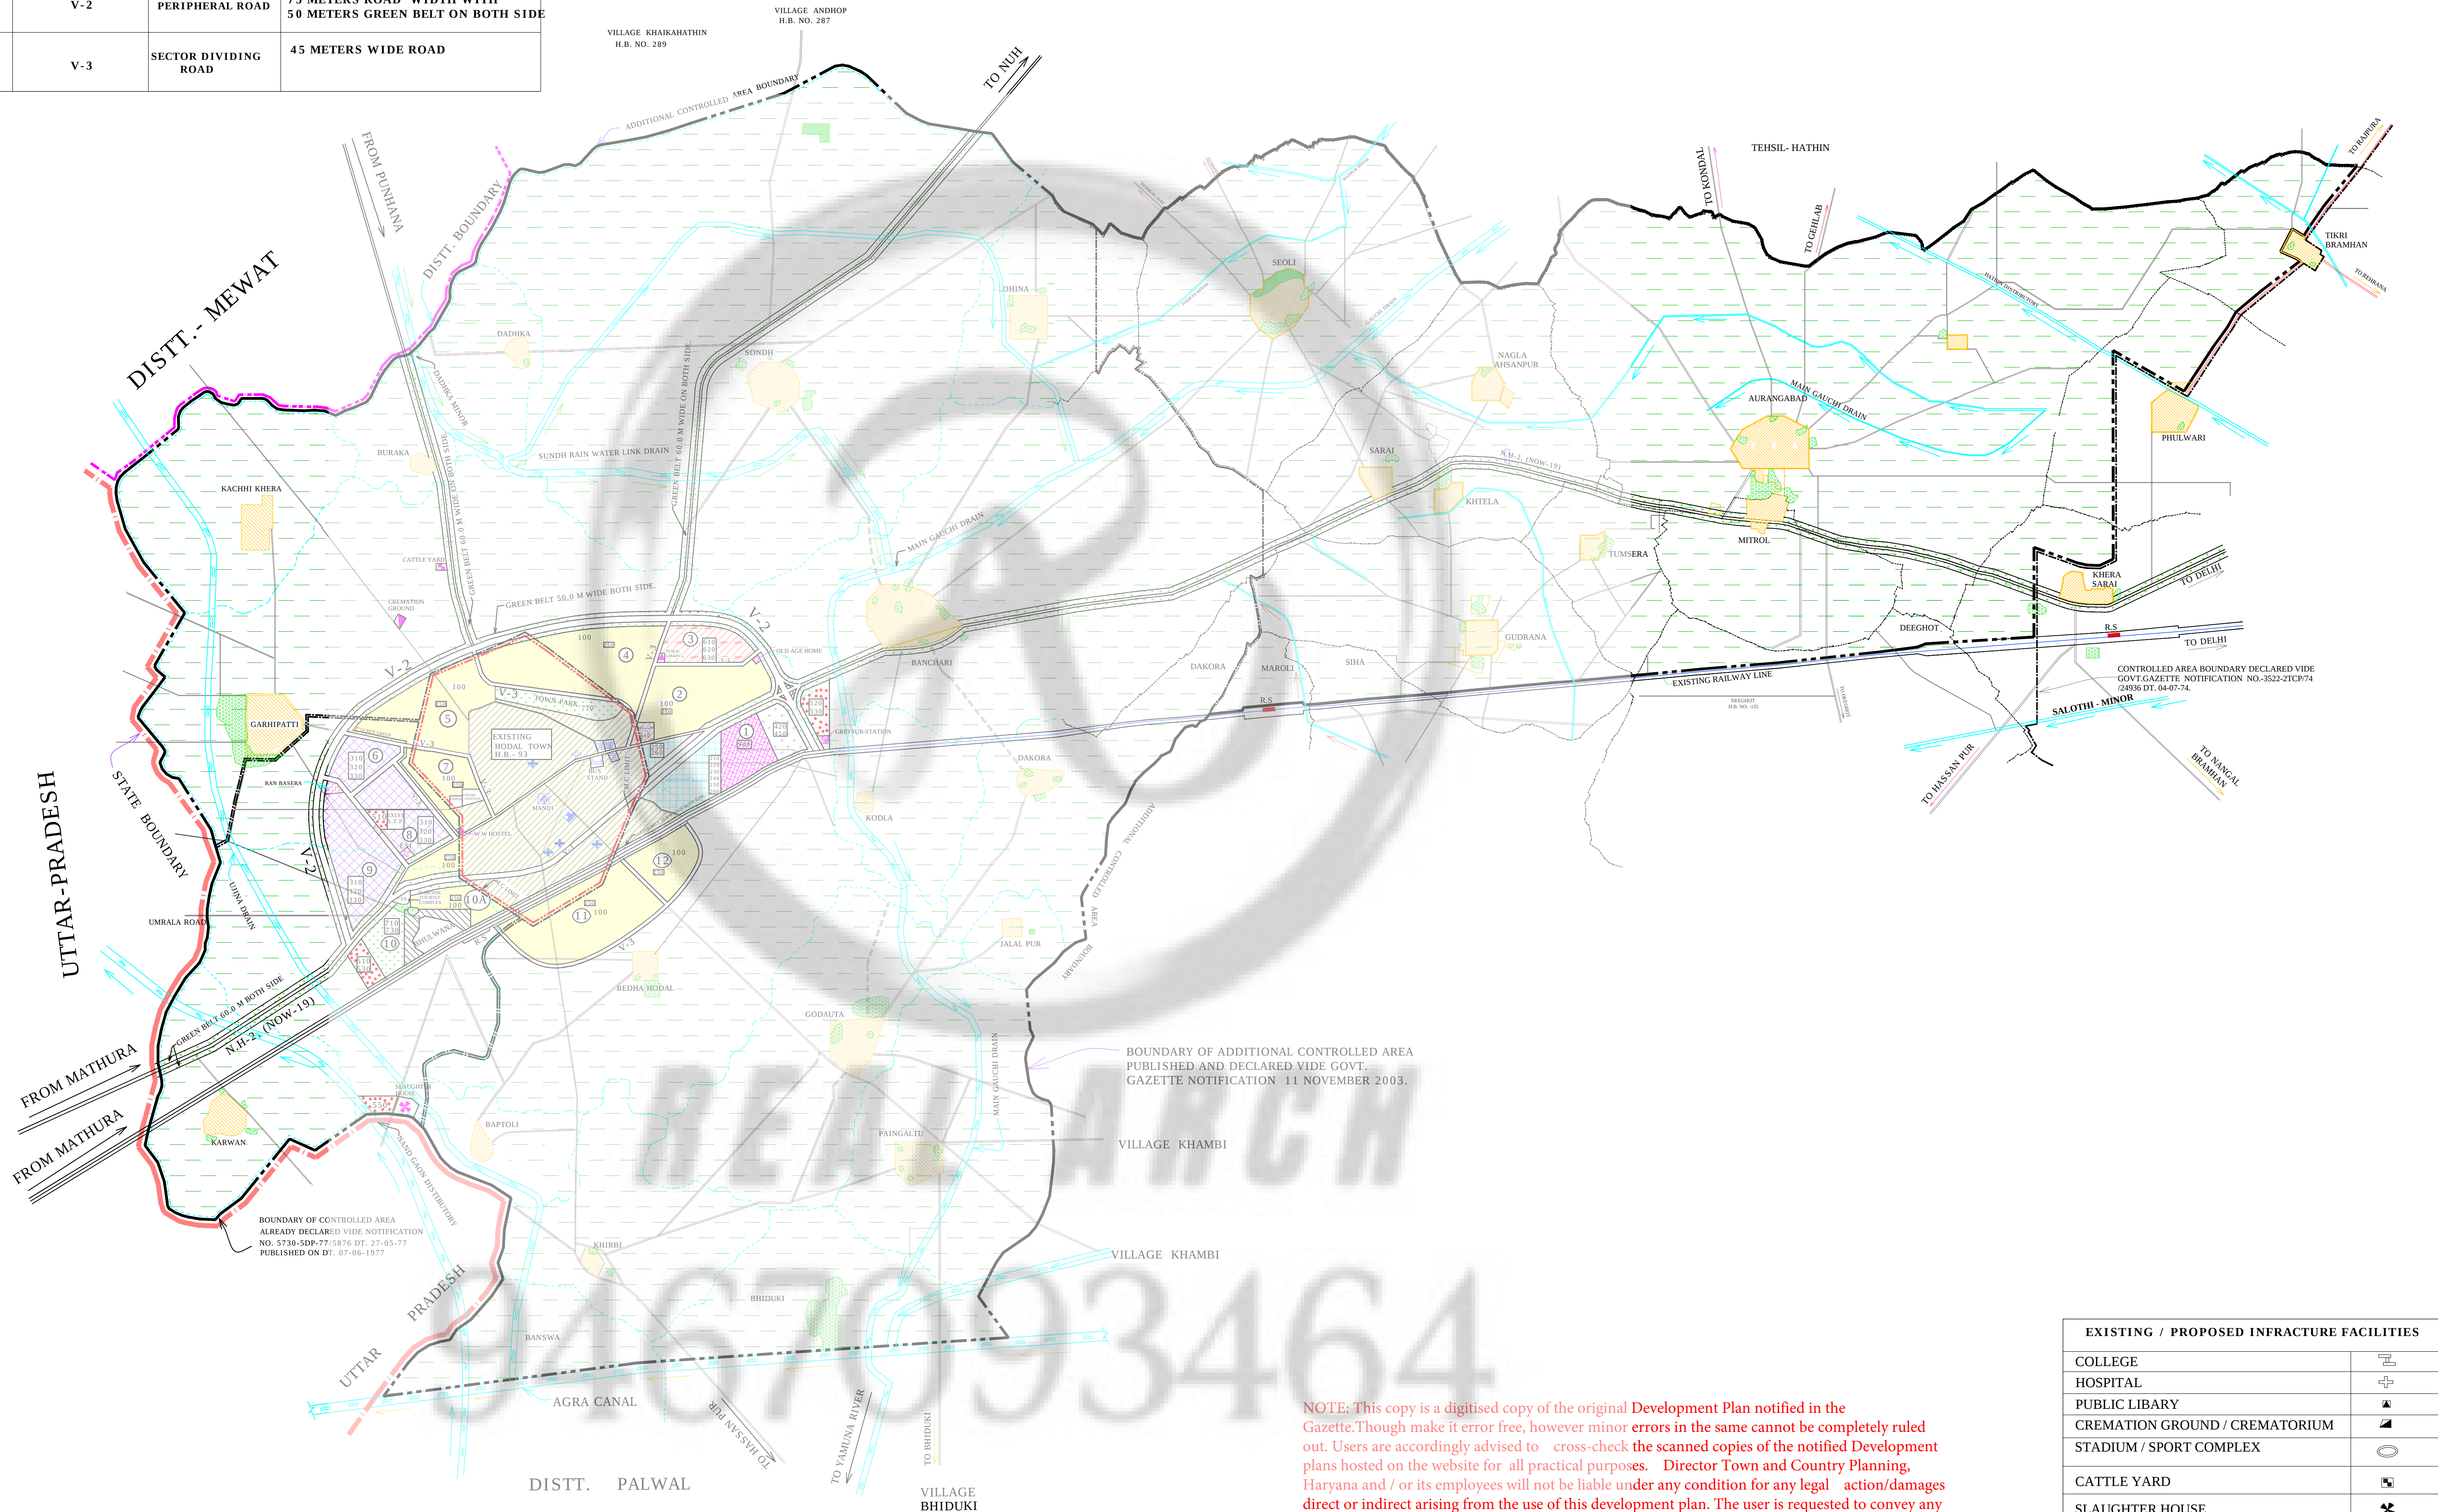

NOTE: This copy is a digitised copy of the original Development Plan notified in the Gazette. Though make it error free, however minor errors in the same cannot be completely ruled out. Users are accordingly advised to cross-check the scanned copies of the notified Development plans hosted on the website for all practical purposes. Director Town and Country Planning, Haryana and / or its employees will not be liable under any condition for any legal action/damages direct or indirect arising from the use of this development plan. The user is requested to convey any discrepancy observed in the data to Sh. Dharm Nara, GIS Developer (IT), mail id- dev.drit.tcp@gmail.com, mob. no. 98728-77583.

EXISTING / PROPOSED INFRACTURE FACILITIES	
COLLEGE	
HOSPITAL	
PUBLIC LIBRARY	
CREMATION GROUND / CREMATORIUM	
STADIUM / SPORT COMPLEX	
CATTLE YARD	
SLAUGHTER HOUSE	
WORKING WOMEN HOSTEL	
OLD AGE HOME	
GRID SUB-STATION	
FIRE STATION	
MINI SECRETARIAT COMPLEX.	
BUS STAND.	
RAN BASERA	
E.S.I DISPENSARY	