

NARNAUND

FINAL DEVELOPMENT PLAN-2031 A.D. FOR THE CONTROLLED AREA NOTIFIED AROUND MUNICIPAL COMMITTEE LIMIT OF NARNAUND UNDER SECTION 5 (7) OF THE PUNJAB SCHEDULED ROADS AND CONTROLLED AREAS RESTRICTION OF UNREGULATED DEVELOPMENT ACT, 1963 (ACT NO. 41 OF 1963). AND UNDER SECTION 203 (C) OF THE HARYANA MUNICIPAL ACT. 1973.

LEGEND

CONTROLLED AREA BOUNDARY

MUNICIPAL BOUNDARY

VILLAGE BOUNDARY

VILLAGE ABADI DEH

ROAD EXISTING / KATCHA RASTA

DISTRIBUTARY / MINOR

MAIN SUB. CODE CODE **PROPOSED LAND USE :-**
100 RESIDENTIAL

200 COMMERCIAL

210 RETAIL TRADE
220 WHOLESALE TRADE
230 WARE-HOUSING AND STORAGE
240 OFFICE & BANKS INCLUDING GOVT.OFFICE

300 INDUSTRIAL

310 SERVICE INDUSTRY
320 LIGHT INDUSTRY
330 EXTENSIVE/MEDIUM INDUSTRY EXISTING INDUSTRY
340 HEAVY INDUSTRY

400 TRANSPORT & COMMUNICATION

410 RAILWAY YARDS, RAILWAY STATION&SINDINGS
420 ROADS, ROAD TRANSPORTS
450 TELEGRAPH OFFICE / TELEPHONE EXCHANGE ETC.

500 PUBLIC UTILITIES

510 WATER SUPPLY INSTALLATIONS.
520 DRAIN & SANITARY INSTALLATION, DISPOSAL WORKS
530 ELECTRIC POWER PLANTS, SUB STATION ETC.
550 SOLID WASTE MANAGEMENT

600 PUBLIC & SEMI PUBLIC USES

610 PUBLIC BUILDINGS
620 EDUCATIONAL
630 MEDICAL AND HEALTH INSTITUTIONS

700 OPEN SPACE

710 SPORTS GROUNDS, STADIUM & PLAY GROUND
720 PARKS
730 OTHER RECREATIONAL USES AND GREEN BELTS
740 CEMETERIES / BURIAL GROUND ETC.
760 WATER BODIES











800 AGRICULTURAL LAND

890 DIARY FARMING

SECTOR NO.

RESIDENTIAL SECTOR- DENSITY

CODE NO.

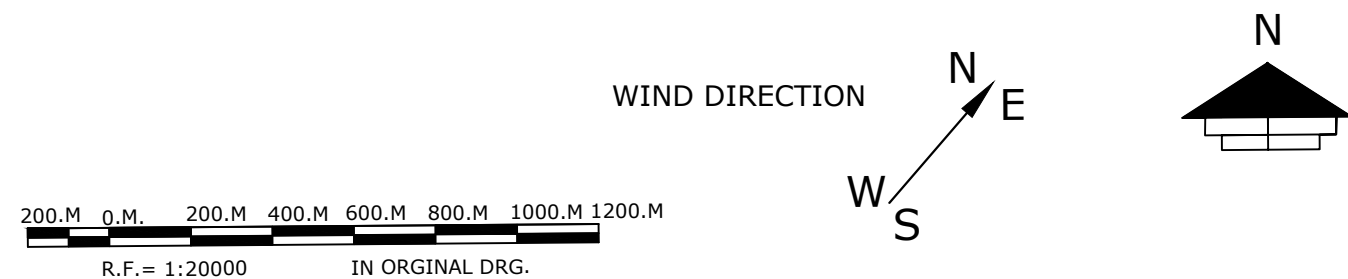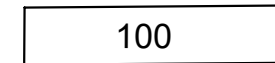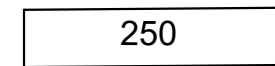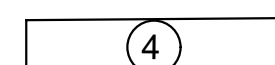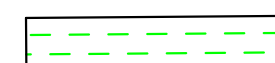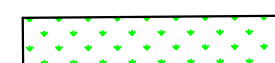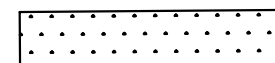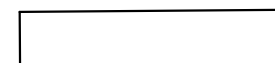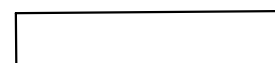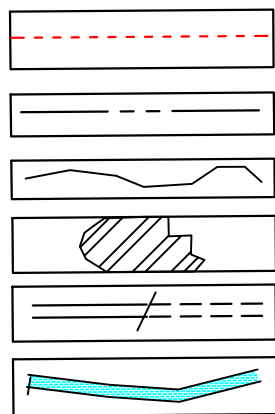

DRG. NO. D.T.P. (H) 3686 / 2020 DATE:- 07-07-2020.

DRAWN BY:- (sd/-)
(KARAMVIR, A.D.)

CHECKED BY:- (sd/-)
(RAKESH,SD)

PLANNING ASSTT.

ASSTT. TOWN PLANNER:- (sd/-)
(RANBIR SINGH)

DISTT. TOWN PLANNER:- (sd/-)
(J.P.KHASA)

SENIOR TOWN PLANNER:-


HISAR CIRCLE HISAR

(sd/-)
CHIEF CO- ORDINATOR PLANNER
N.C.R. HARYANA (PANCHKULA)

DEPTT. OF TOWN & COUNTRY PLANNING, HARYANA

CLASSIFICATION OF ROADS

S.NO.	TYPE	NAME OF ROAD	LAND RESERVATION
I	V-I	JIND - HANSI ROAD	EXISTING WIDTH WITH 30M GREEN BELT ON BOTH SIDE, OUT SIDE M.C. BOUNDARY
II	V-I-A	PERIPHRIAL ROAD	45.0M.WIDE WITH 30.0M. GREEN BELT ON OUTER SIDE
III	V-2	EXISTING ROAD	EXISTING WIDTH
IV	V-3	SECTOR ROAD	45.0M. WIDTH

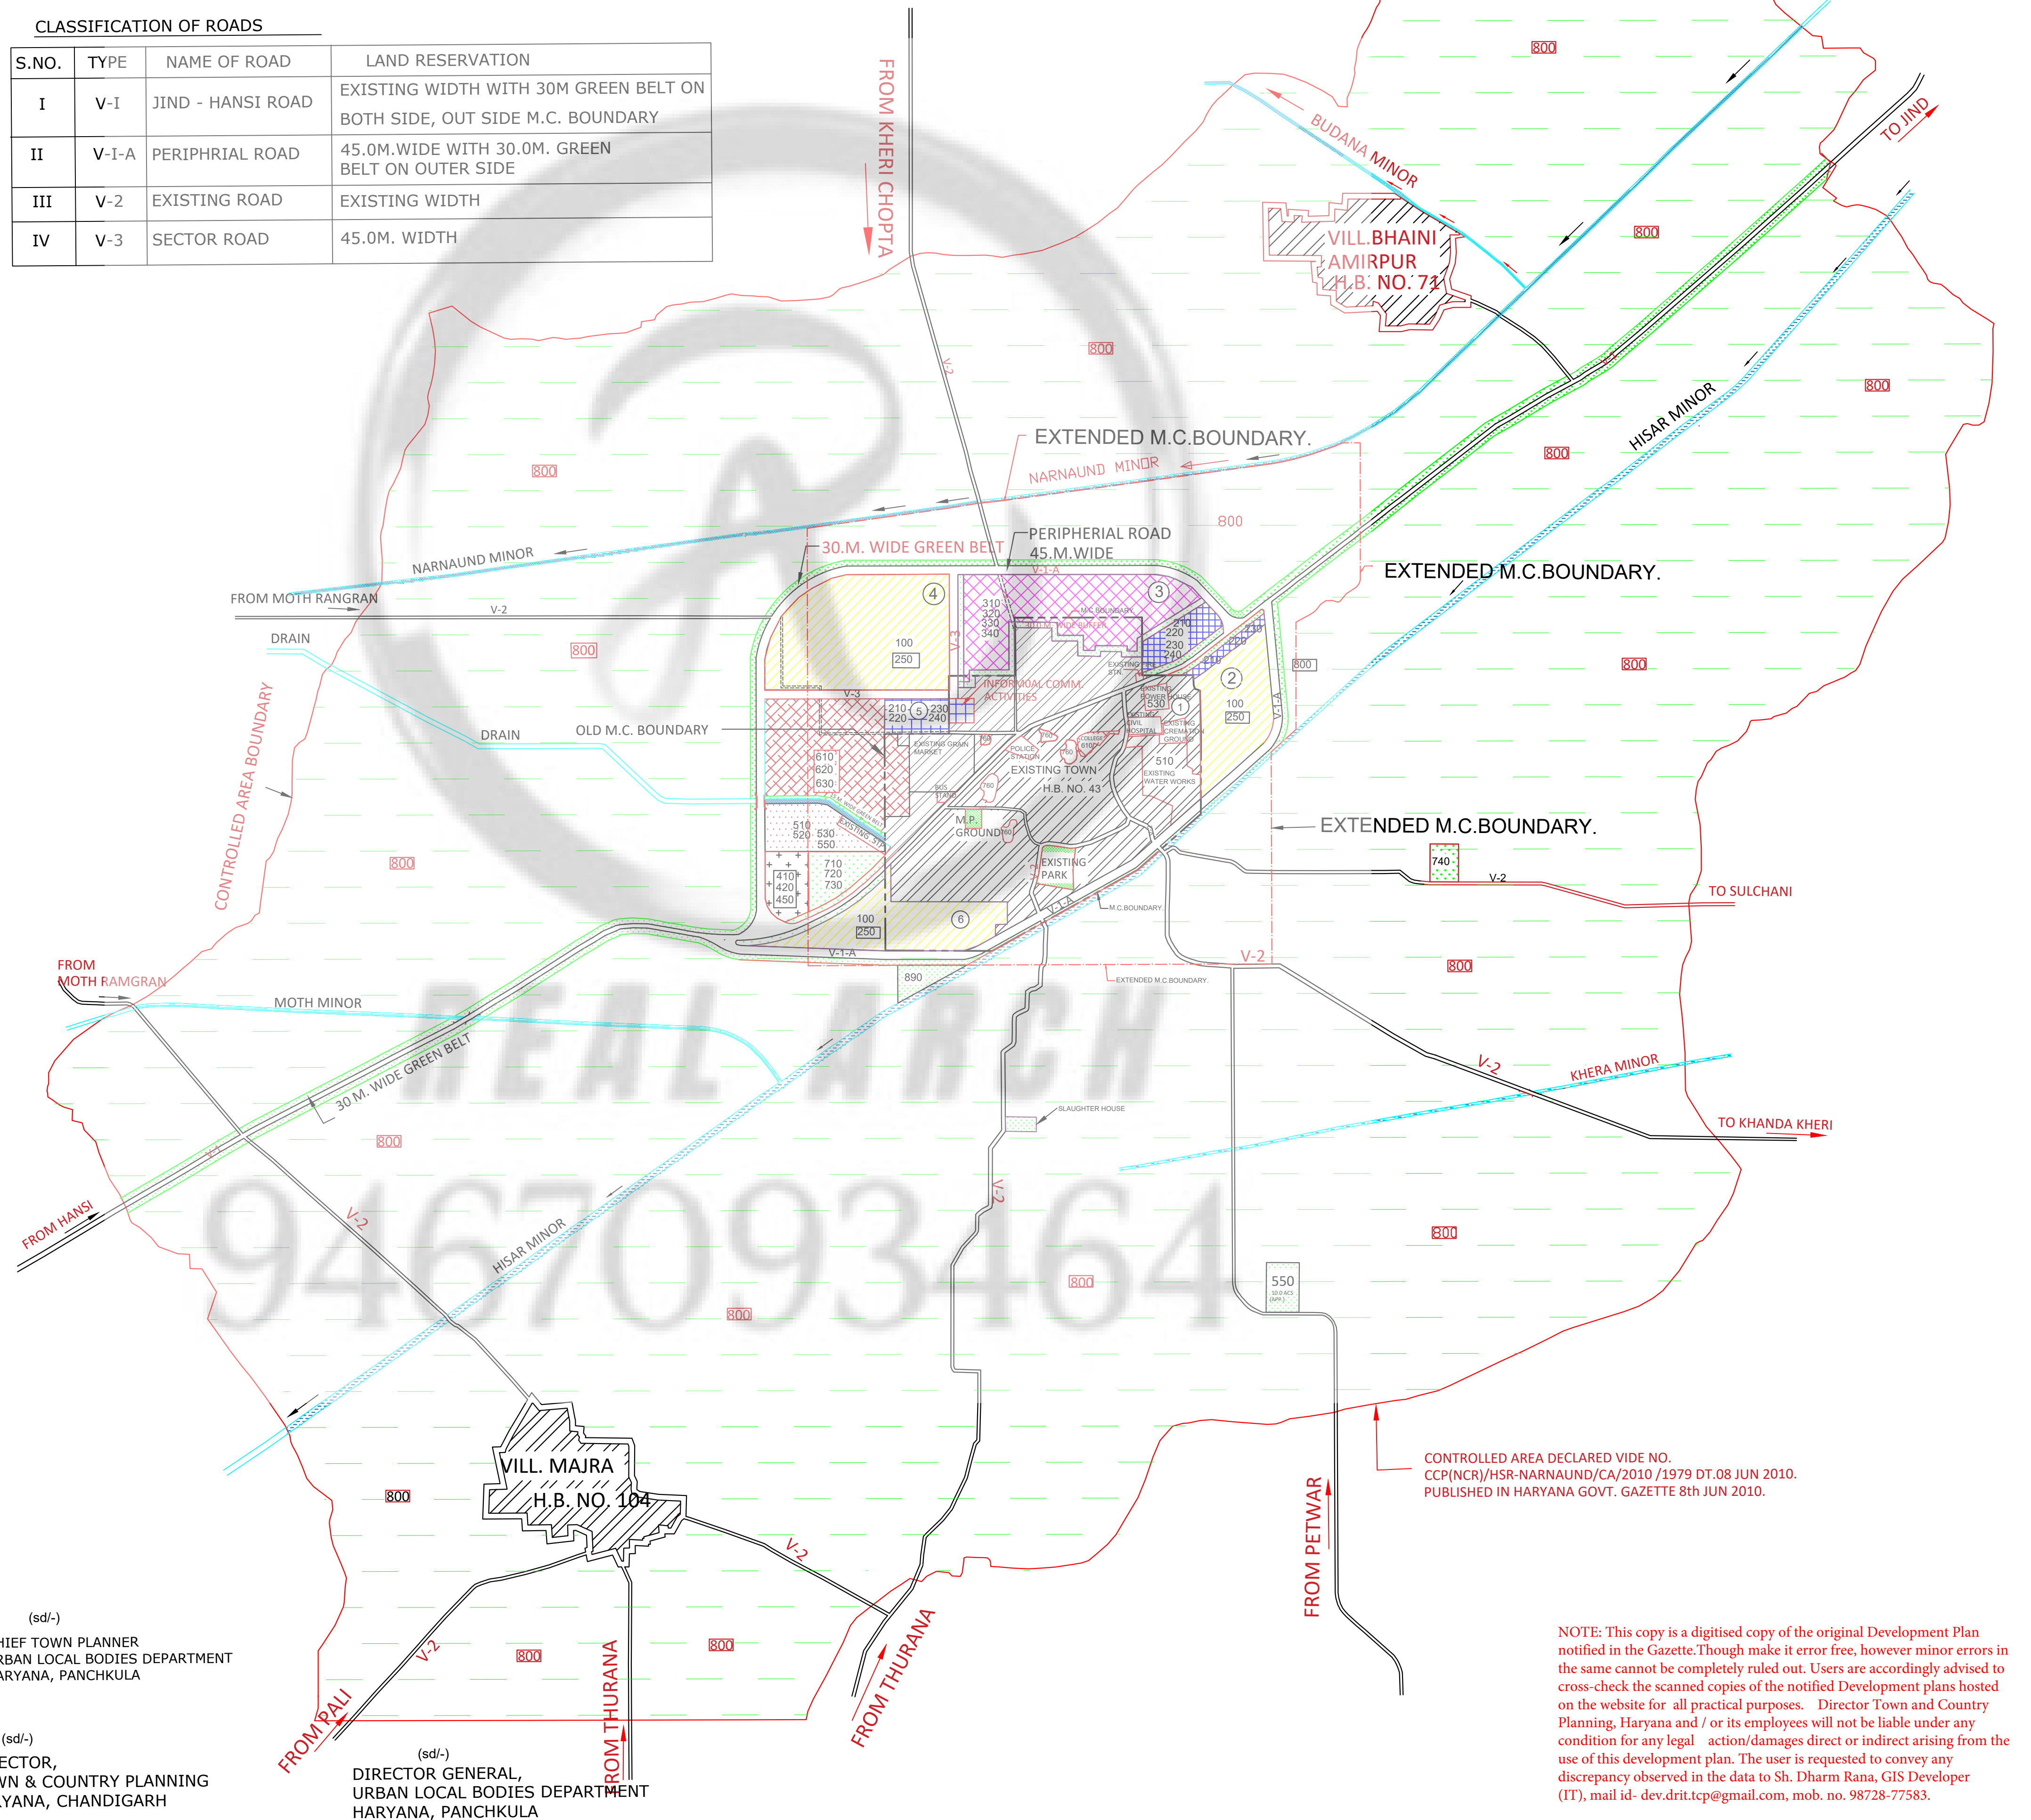

NOTE: This copy is a digitised copy of the original Development Plan notified in the Gazette. Though make it error free, however minor errors in the same cannot be completely ruled out. Users are accordingly advised to cross-check the scanned copies of the notified Development plans hosted on the website for all practical purposes. Director Town and Country Planning, Haryana and / or its employees will not be liable under any condition for any legal action/damages direct or indirect arising from the use of this development plan. The user is requested to convey any discrepancy observed in the data to Sh. Dharm Rana, GIS Developer (IT), mail id- dev.drit.tcp@gmail.com, mob. no. 98728-77583.