


(INTEGRATED)
FINAL DEVELOPMENT PLAN FOR
CONTROLLED AREAS AROUND INDUSTRIAL
ESTATE DHARUHERA , AROUND PRY. SCHOOL
AND WATER WORKS KAPRIWAS , AROUND PRY.
SCHOOLS OF MAHESHARI , GHATAL MAHANIA-
WAS AND AAKERA - 2021 A.D.

LEGEND
EXISTING FEATURES

- | | |
|----------------------------|---|
| STATE BOUNDARY |  |
| DISTRICT BOUNDARY |  |
| CONTROLLED AREA BOUNDARY |  |
| INDUSTRIAL ESTATE BOUNDARY |  |
| RAILWAY LINE |  |
| REVENUE RASTA |  |
| ROADS |  |
| ABADI |  |
| SECTOR NO. |  |
| SECTOR DENSITY |  |
| SAND DUNES |  |

100 RESIDENTIAL
200 COMMERCIAL
210 RETAIL TRADE
220 WHOLE SALE TRADE
230 WARE HOUSE AND STORAGE
240 OFFICES AND BANKS INCLUDING GOV'T. OFFICES
250 RESTAURANT, HOTELS, TRANSIENTS BOARDING HOUSES
INCLUDING PUBLIC ASSISTANCE PROVIDING RESIDENTIAL
ACCOMMODATION LIKE DHARAMSHALA, TOURIST HOMES ETC.
260 CINEMA AND OTHER COMMERCIAL PLACES OF PUBLIC
ASSEMBLY.
300 INDUSTRIAL
320 LIGHT INDUSTRIES.
330 EXTENSIVE INDUSTRIES.
400 TRANSPORT & COMMUNICATION
410 RAILWAY YARDS , RAILWAY STATIONS AND SIDINGS
420 ROADS , ROAD TRANSPORT DEPOTS AND PARKING AREA
450 TELEGRAPH OFFICES , TELEPHONE EXCHANGE ETC.
500 PUBLIC UTILITIES
510 WATER WORKS
520 DISPOSAL WORKS / SOLID WASTE
530 ELECTRIC POWER PLANTS , SUB STATIONS ETC.
600 PUBLIC & SEMI PUBLIC USES
620 EDUCATIONAL
630 MEDICAL
700 OPEN SPACES
720 PARKS , GREEN BELTS.
800 AGRICULTURAL ZONE

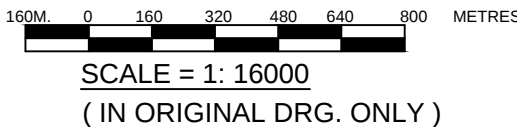

Sd/-
(NIRANJAN LAL A.D.)

DRAWN BY

Sd/-
(MUNI RAM. J.D)

CHECKED BY

Sd/-
(BHUVNESH KUMAR)


DISTT. TOWN PLANNER

Sd/-
(ARVIND MEHTANI)

SENIOR TOWN PLANNER , GURGAON

Sd/-
(ARVIND MEHTANI)

DEPTT. OF TOWN & COUNTRY PLG. HARYANA

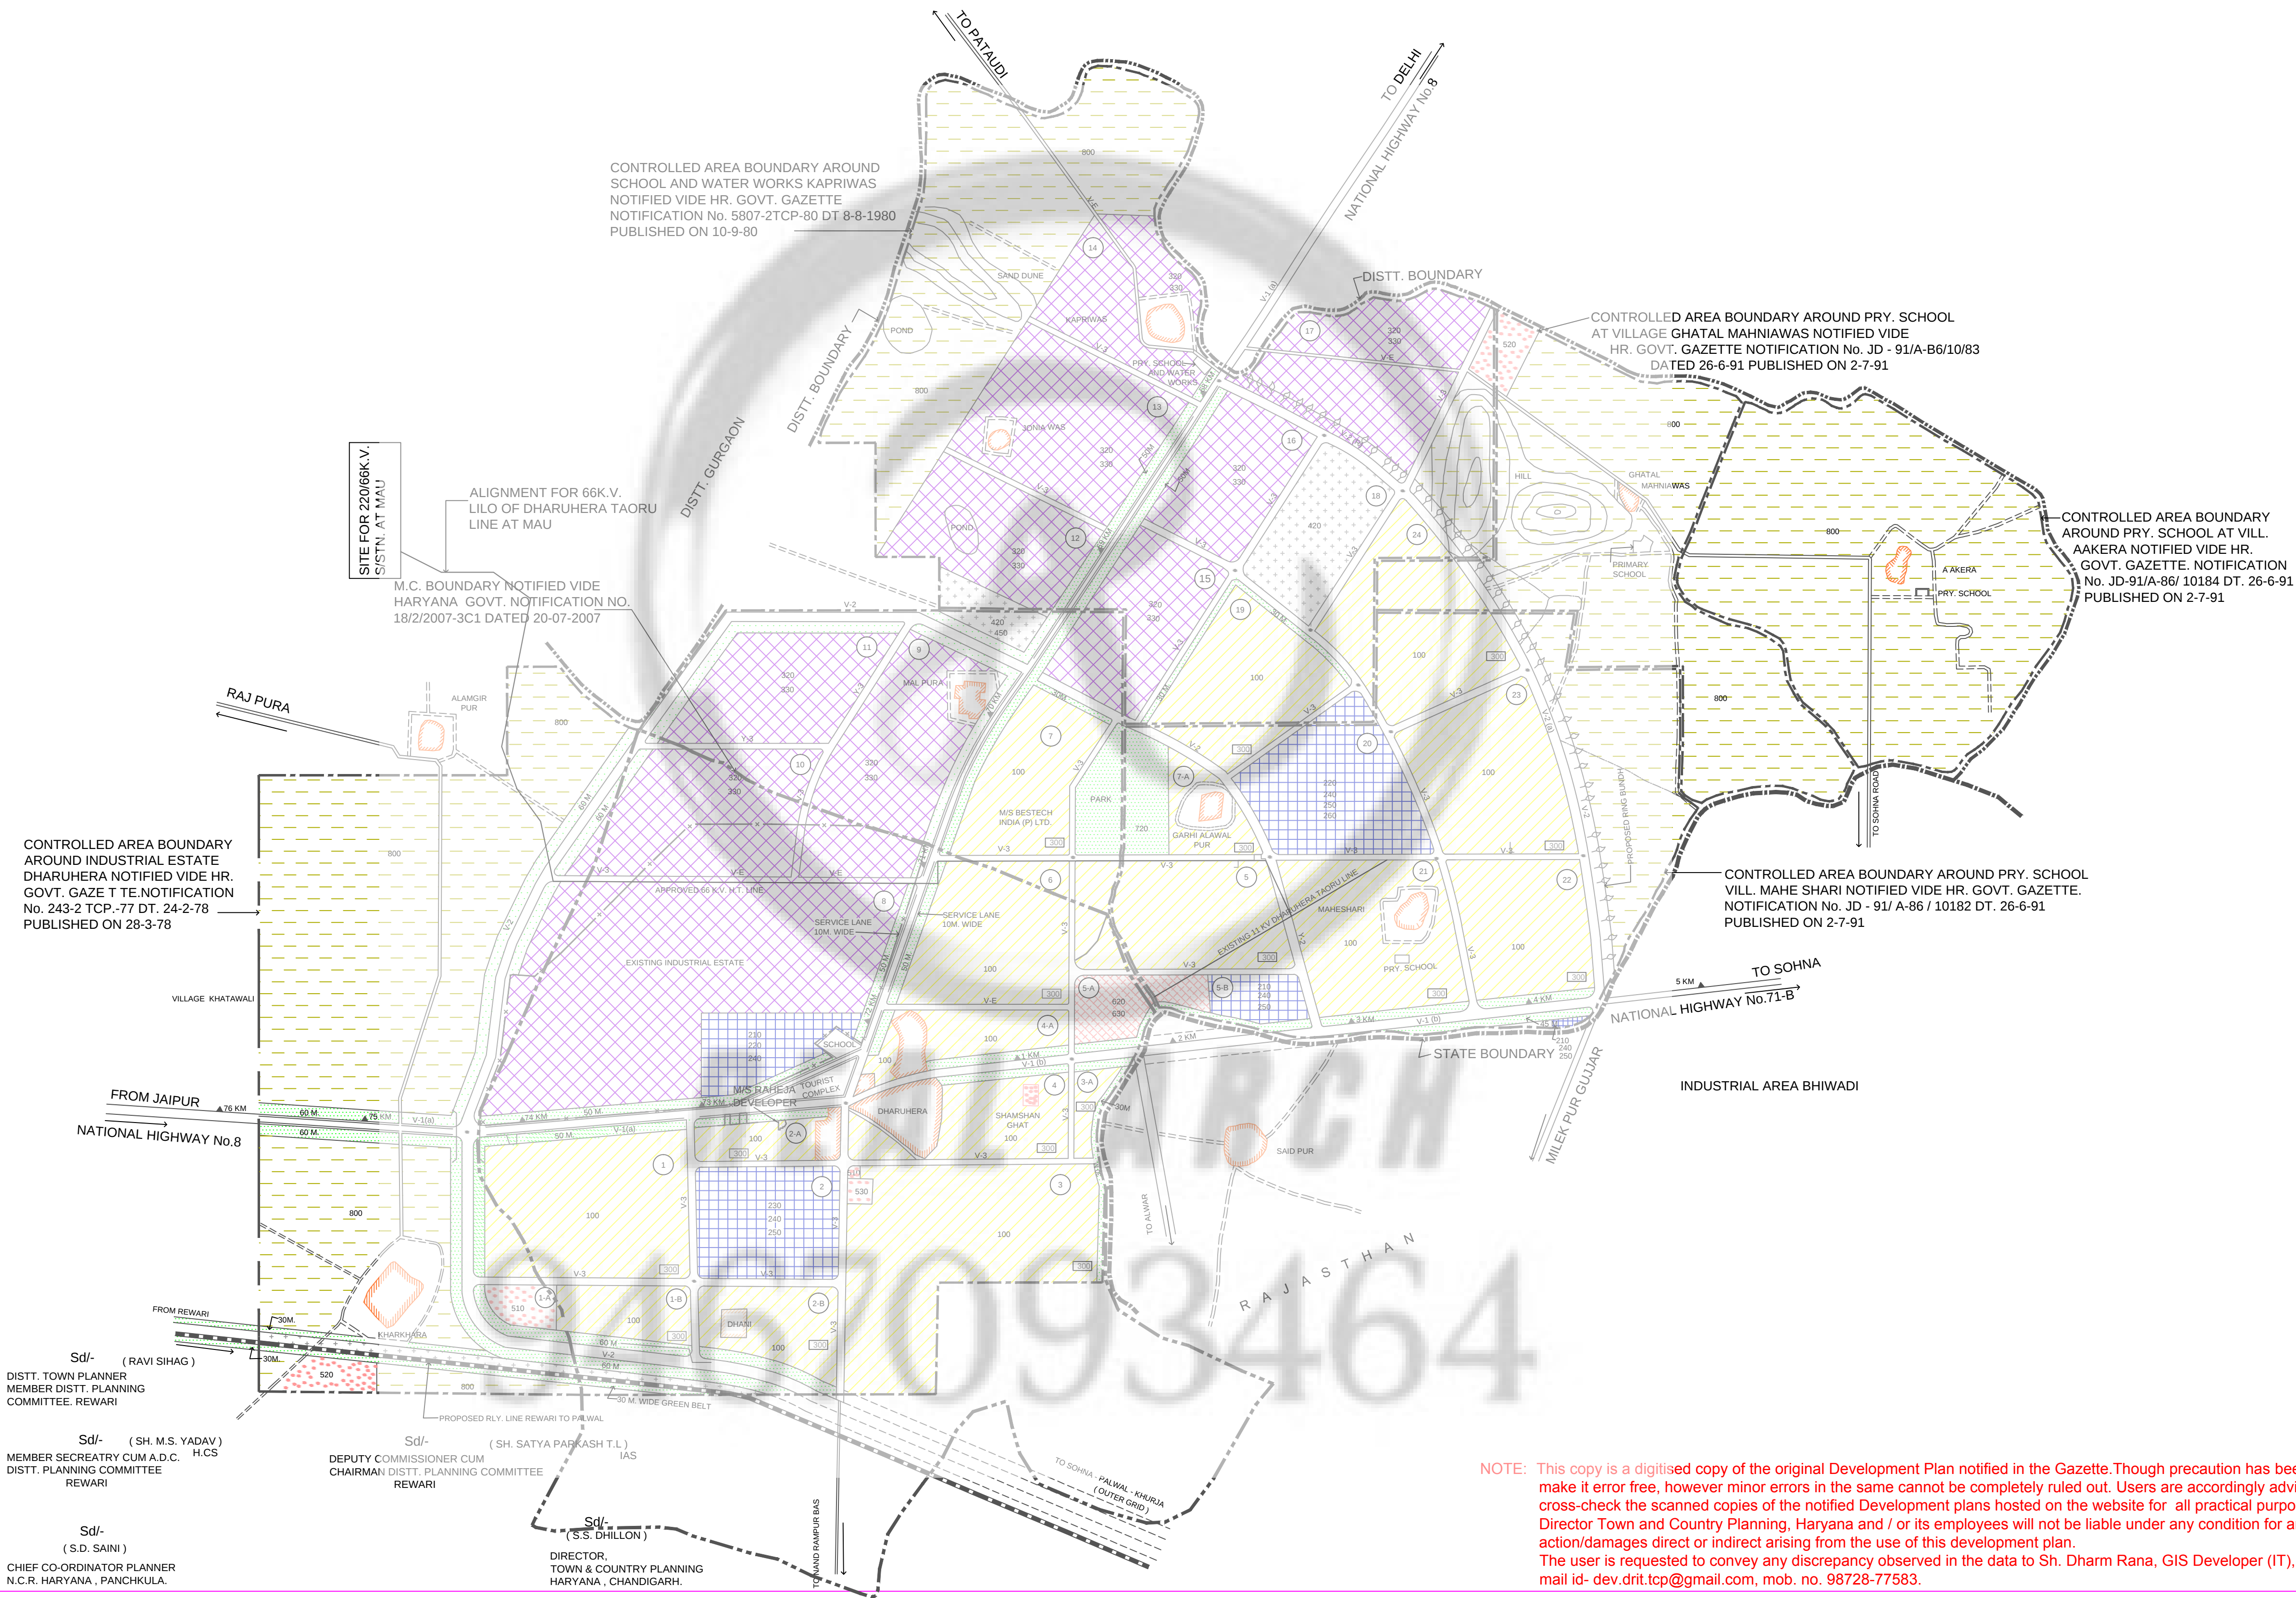

NOTE: This copy is a digitised copy of the original Development Plan notified in the Gazette. Though precaution has been taken to make it error free, however minor errors in the same cannot be completely ruled out. Users are accordingly advised to cross-check the scanned copies of the notified Development plans hosted on the website for all practical purposes. Director Town and Country Planning, Haryana and / or its employees will not be liable under any condition for any legal action/damages direct or indirect arising from the use of this development plan.

The user is requested to convey any discrepancy observed in the data to Sh. Dharm Rana, GIS Developer (IT), mail id- dev.drit.top@gmail.com, mob. no. 98728-77583.