

FINAL DEVELOPMENT PLAN 2021AD
FOR CONTROLLED AREAS DECLARED AROUND
KAPAL MOCHAN , RIN MOCHAN & SURAJKUND
DISTRICT YAMUNANAGAR.


(UNDER SECTION 5(7) OF ACT 41 OF 1963.)

LEGEND


CONTROLLED AREA BOUNDARY	
VILLAGE AND REVENUE ESTATE BOUNDARY	
METALLED ROADS	
OTHER ROADS	
KATCHA RASTAS	
EXISTING VILLAGE AND ABADI	
TIRATH STHAL / WATER BODY	

LAND USE PROPOSALS

MAIN CODE	SUB CODE	LAND USE	
500		PUBLIC UTILITIES	
510		WATER WORKS DRAINAGE & SANITARY INSTALATION ETC.	
530		ELECTRIC POWER PLANTS,SUB STATION ETC.	
700		OPEN SPACES	
730		GREEN BELTS , GARDEN & OTHER RECREATIONAL USERS	
800		AGRICULTURAL ZONE	
900		SPECIAL ZONE	
1000		RESTRICTED ZONE	
		BEAUTIFICATION & ENVIRONMENT IMPROVEMENT WORK	

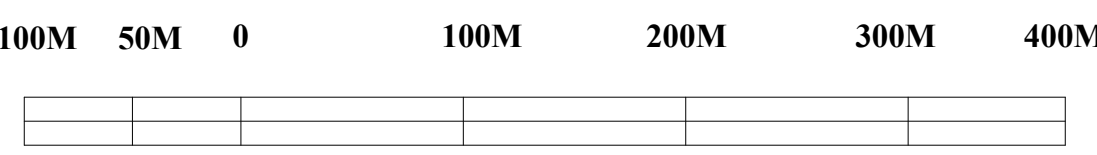

SCALE : 1" = 660' OR 1:7920
(IN ORIGINAL DRG. ONLY)

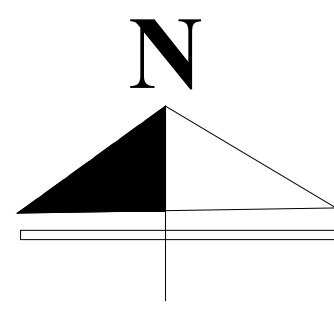

OFFICE OF THE DISTRICT TOWN PLANNER YAMUNANAGAR,
DRG. NO. D.T.P.(Y) 213/07 DATED 23-03-2007.

DRAWN BY:- sd/- CHECKED BY:- sd/-


sd/-
PLANNING ASSTT.

sd/-
DISTT. TOWN PLANNER

SENIOR TOWN PLANNER,
PANCHKULA.

CHIEF CO-ORDINATOR PLANNER,
N.C.R. HARYANA , PANCHKULA.

DEPTT. OF TOWN & COUNTRY PLANNING , HARYANA,CHANDIGARH

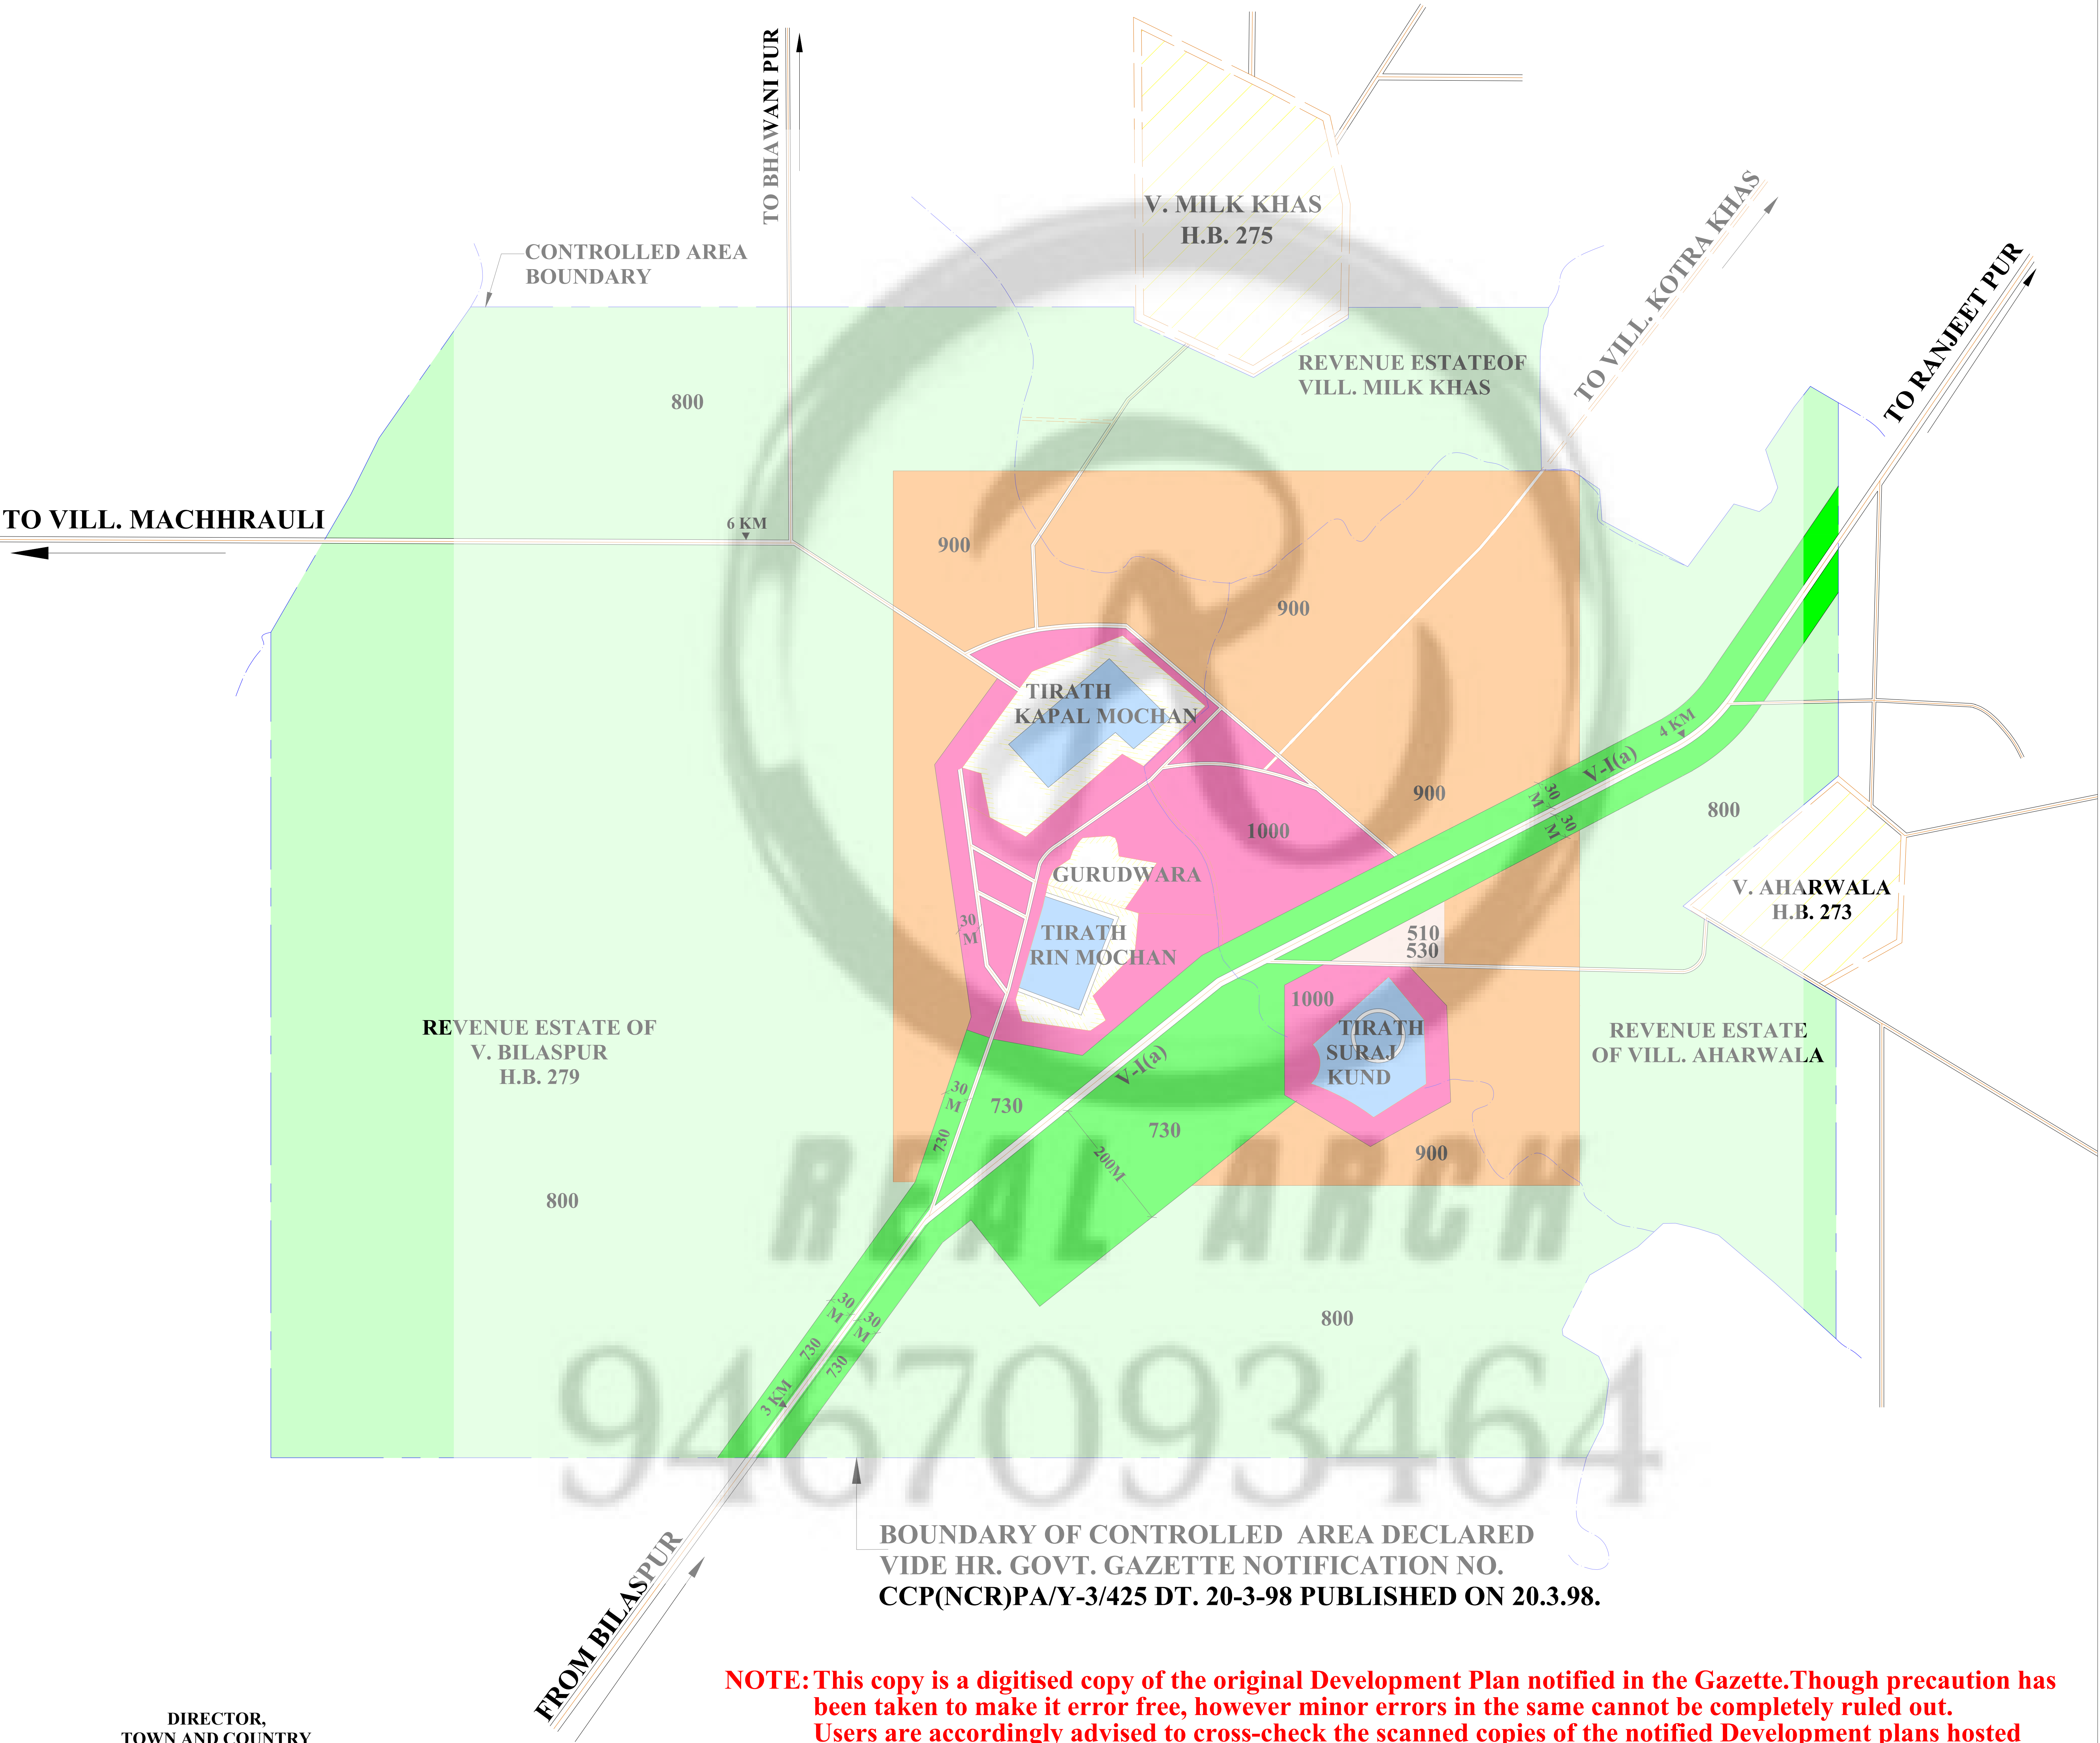

BOUNDARY OF CONTROLLED AREA DECLARED
VIDE HR. GOVT. GAZETTE NOTIFICATION NO.
CCP(NCR)PA/Y-3/425 DT. 20-3-98 PUBLISHED ON 20.3.98.

NOTE: This copy is a digitised copy of the original Development Plan notified in the Gazette. Though precaution has been taken to make it error free, however minor errors in the same cannot be completely ruled out. Users are accordingly advised to cross-check the scanned copies of the notified Development plans hosted on the website for all practical purposes. Director Town and Country Planning, Haryana and / or its employees will not be liable under any condition for any legal action/damages direct or indirect arising from the use of this development plan. The user is requested to convey any discrepancy observed in the data to Sh. Dharm Rana, GIS Developer (IT), e-mail id- dev.drit.tcp@gmail.com, mob. no. 98728-77583.